


NOTES:

1. THE 1933 MEAN LOW WATER LINE SHOWN HEREON WAS DETERMINED BY SCALING FROM THE PLAT OF THE STATE BOUNDARY IN LAKE CHARLES, LA. PREPARED BY THE OFFICE OF PUBLIC WORKS, LA. DOTD, DATED JANUARY 27, 1977, FILE NO. 34-1B.
2. DATUM: NAVD 1982 ADJUSTED
3. SOUNDING BASED ON MEAN SEA LEVEL - 0.0 FEET.
4. TOTAL AREA TO BE RECLAIMED IS APPROXIMATELY 3000 SQ.FT.
5. APPROXIMATELY 1200 CU.YDS. OF FILL MATERIAL FROM APPROVED UPLAND LAND BORROW PIT TO BE PLACED BEHIND BULKHEAD.
6. LOCATION OF PROJECT IS IN SECTION 8, TOWNSHIP 10 SOUTH, RANGE 8 WEST.
7.  INDICATES AREA LOST TO EROSION TO BE RECLAIMED UNDER THIS APPLICATION.


PURPOSE: RECLAIM LAKE SIDE PROPERTY LOST BY EROSION

DATUM: NAVD 1982 ADJUSTED

ADJACENT PROPERTY OWNERS:

- (1) RANDEL JOSEPH LANZA
- (2) MATILDA GRAY ESTATE

PLAN VIEW

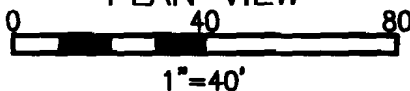


HOUSTON TASSIN
711 SHELL BEACH DRIVE
LAKE CHARLES, LA 70601


PROPOSED RECLAMATION OF ERODED LAND

IN: LAKE CHARLES
AT: LAKE CHARLES
PARISH OF: CALCASIEU STATE LA
APPLICATION BY: HOUSTON TASSIN & RANDEL LANZA

SHEET 2 OF 5 DATE 08-21-07

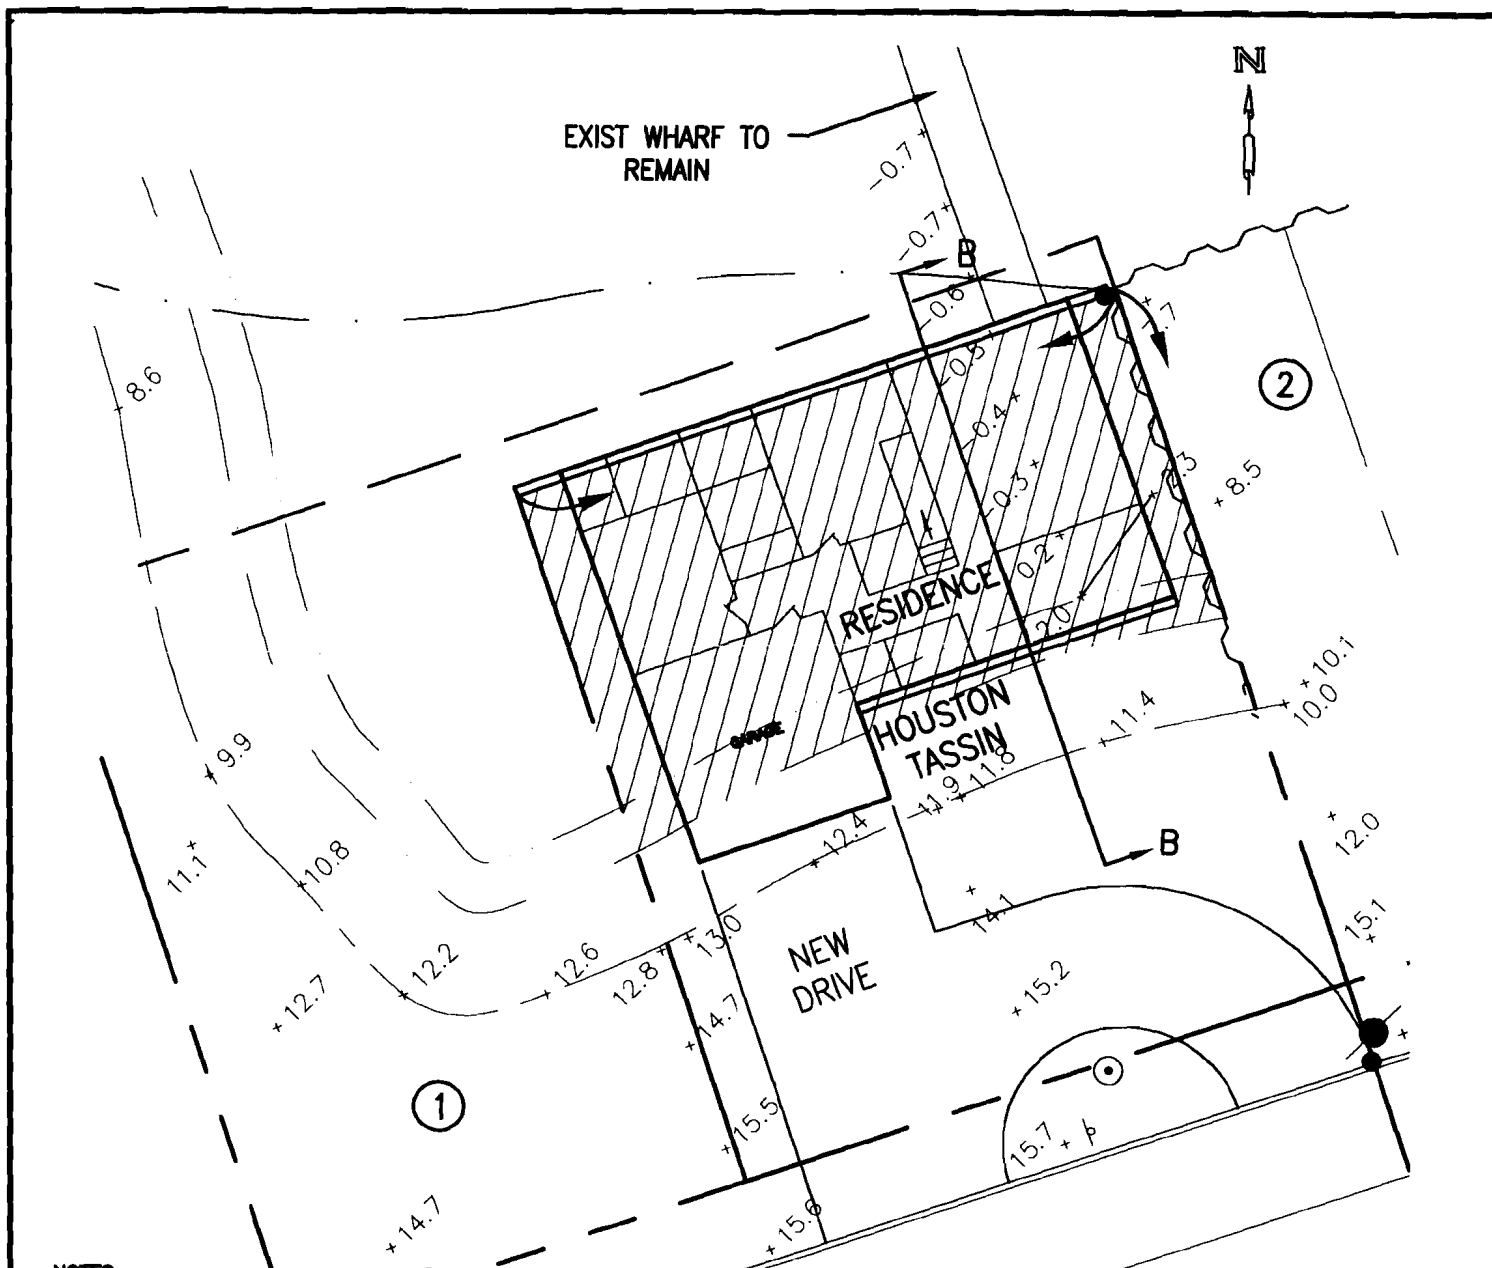

NOTES:

1. THE 1933 MEAN LOW WATER LINE SHOWN HEREON WAS DETERMINED BY SCALING FROM THE PLAT OF THE STATE BOUNDARY IN LAKE CHARLES, LA. PREPARED BY THE OFFICE OF PUBLIC WORKS, LA. DOTD, DATED JANUARY 27, 1977, FILE NO. 34-1B.
2. DATUM: NAVD 1982 ADJUSTED
3. SOUNDING BASED ON MEAN SEA LEVEL - 0.0 FEET.
4. TOTAL AREA TO BE RECLAIMED IS APPROXIMATELY 3000 SQ.FT.
5. APPROXIMATELY 1300 CU.YDS. OF FILL MATERIAL FROM APPROVED UPLAND LAND BORROW PIT TO BE PLACED BEHIND BULKHEAD.
6. LOCATION OF PROJECT IS IN SECTION 8, TOWNSHIP 10 SOUTH, RANGE 8 WEST.
7.  INDICATES AREA LOST TO EROSION TO BE RECLAIMED UNDER THIS APPLICATION.


PURPOSE: RECLAIM LAKE SIDE PROPERTY
LOST BY EROSION

DATUM: NAVD 1982 ADJUSTED

ADJACENT PROPERTY OWNERS:

- ① RANDEL JOSEPH LANZA
- ② MATILDA GRAY ESTATE

**PLAN VIEW
TASSIN HOME**

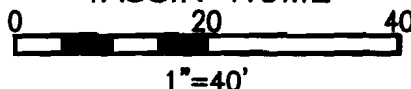


HOUSTON TASSIN
711 SHELL BEACH DRIVE
LAKE CHARLES, LA 70601

**PROPOSED RECLAMATION OF ERODED
LAND**

IN: LAKE CHARLES
AT: LAKE CHARLES
PARISH OF: CALCASIEU STATE LA
APPLICATION BY: HOUSTON TASSIN

SHEET 3 OF 5 DATE 08-21-07

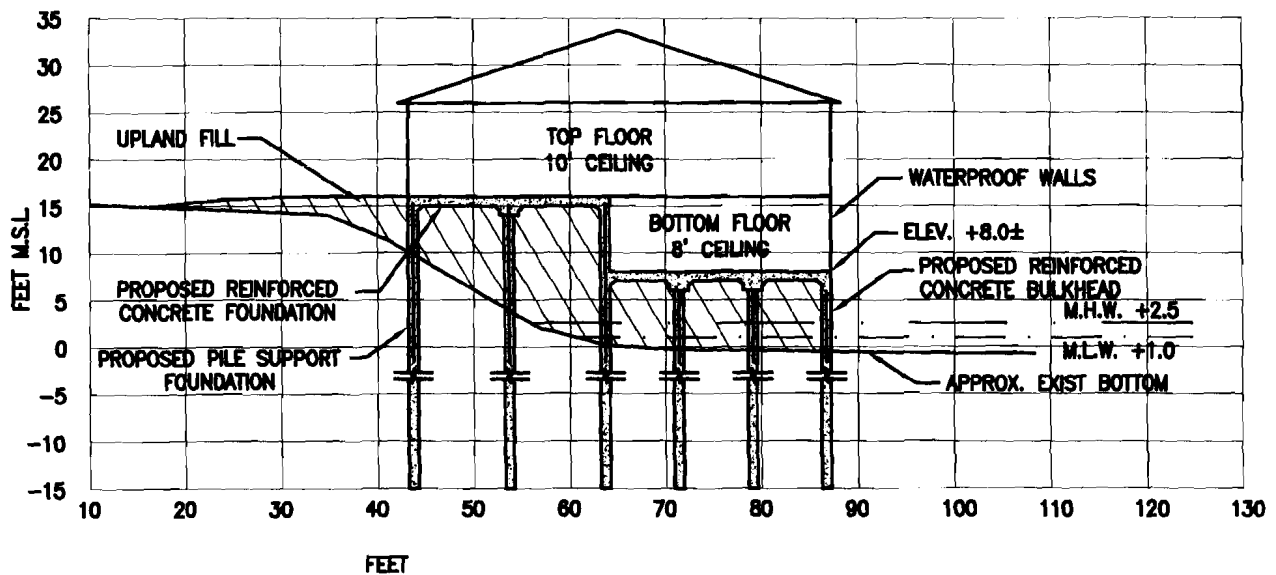

SEE DETAIL SECTION ON PAGE 7

PURPOSE: RECLAIM LAKE SIDE PROPERTY
LOST BY EROSION

DATUM: NAVD 1982 ADJUSTED

ADJACENT PROPERTY OWNERS:

- ①. RANDEL JOSEPH LANZA
- ②. MATILDA GRAY ESTATE

SECTION B-B HOUSTON TASSIN TRACT

SCALES:

HORIZONTAL 1"=10'


VERTICAL 1"=10'

HOUSTON TASSIN
711 SHELL BEACH DRIVE
LAKE CHARLES, LA 70601

PROPOSED RECLAMATION OF ERODED
LAND

IN: LAKE CHARLES
AT: LAKE CHARLES
PARISH OF: CALCASIEU STATE LA
APPLICATION BY: HOUSTON TASSIN

SHEET 4 OF 5 DATE 06-21-07

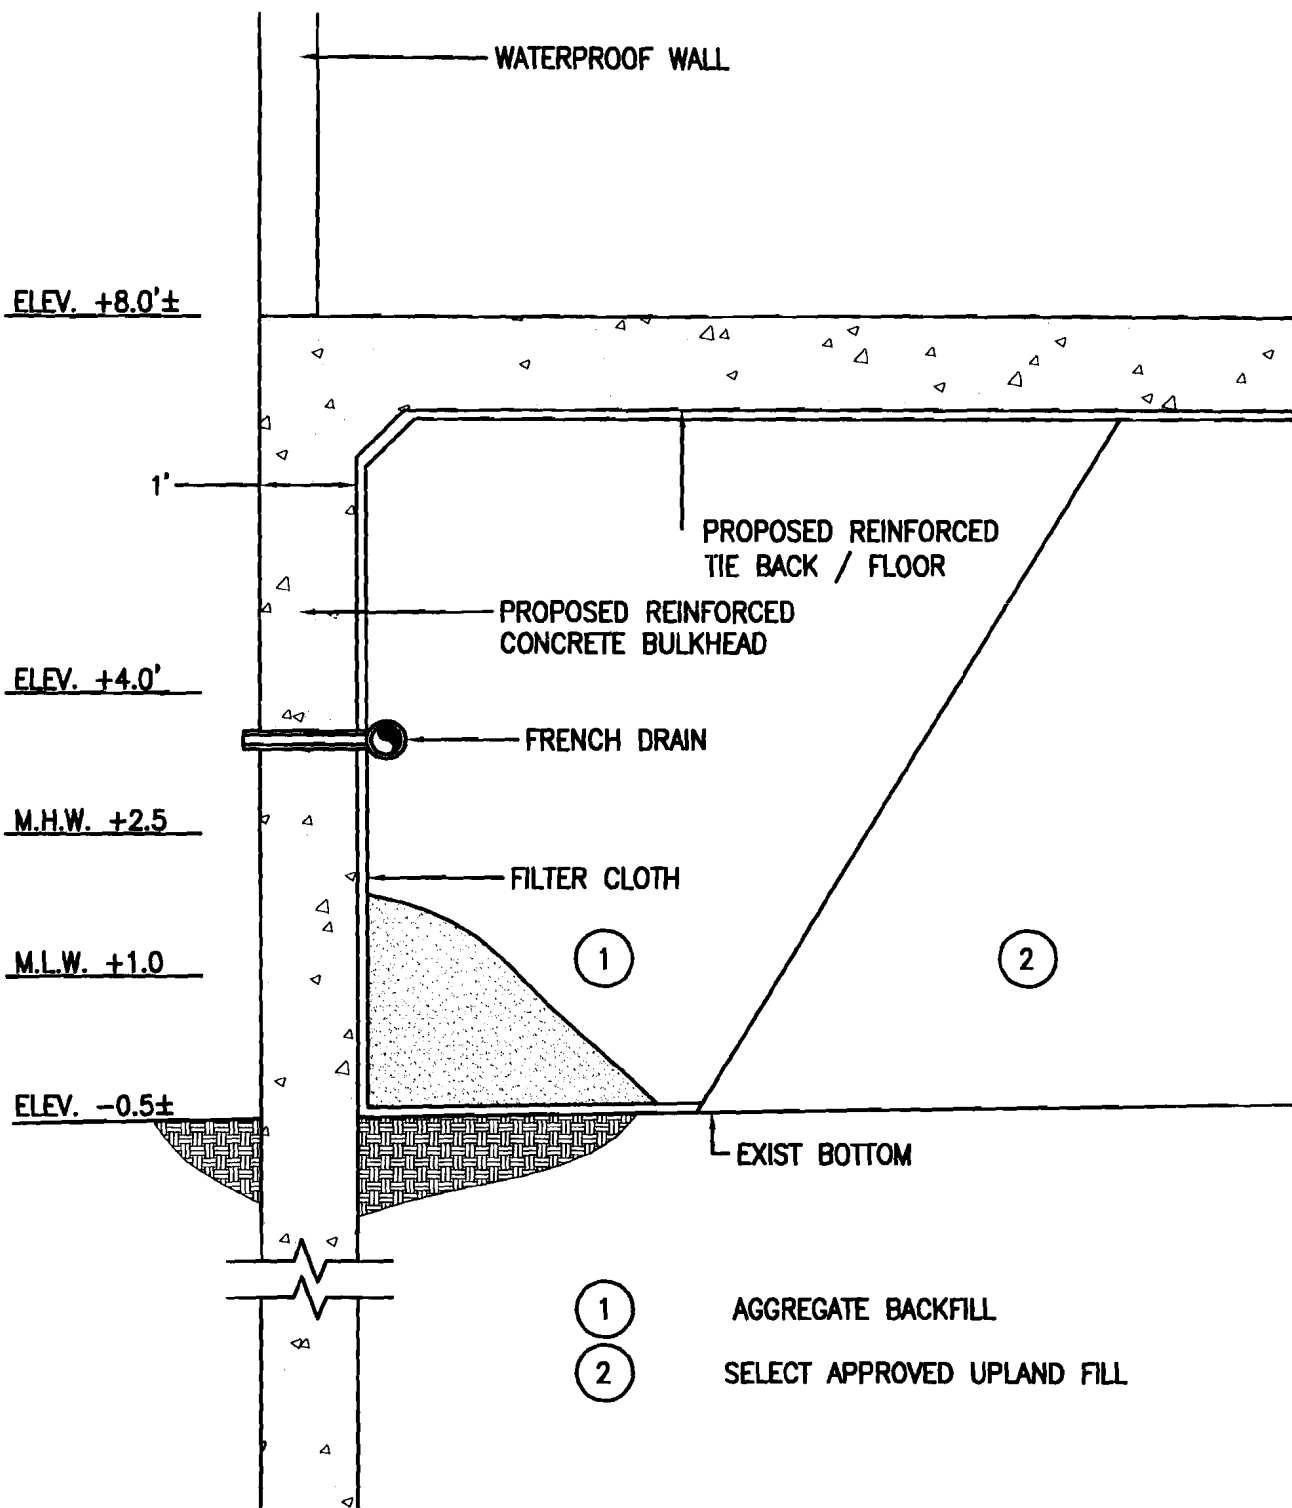


PURPOSE: RECLAIM LAKE SIDE PROPERTY
LOST BY EROSION

DATUM: NAVD 1982 ADJUSTED

ADJACENT PROPERTY OWNERS:

- ①. RANDEL JOSEPH LANZA
- ②. MATILDA GRAY ESTATE

SECTION D-D HOUSTON TASSIN TRACT

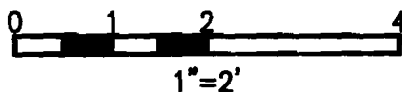

HOUSTON TASSIN
711 SHELL BEACH DRIVE
LAKE CHARLES, LA 70601

PROPOSED RECLAMATION OF ERODED
LAND

IN: LAKE CHARLES
AT: LAKE CHARLES
PARISH OF: CALCASIEU STATE LA
APPLICATION BY: HOUSTON TASSIN

SHEET 5 OF 5 DATE 06-21-07